

1

## SITE PLAN

SCALE 1 : 200

### COPYRIGHT

All rights reserved. Idearchitecture Pty Ltd. These documents may only be used to produce the project for the client and in location described hereon.

### NOTES

1. Confirm all dimensions and levels on site before commencing work.
2. Figured dimensions shall take precedence over scaled dimensions.
3. Dimensions relate to structure only and do not include linings or claddings unless noted otherwise.
4. All work, materials and construction to comply with the Queensland Building Act 1975-2015 and the Building Code of Australia.

### AMENDMENTS


rev	date	detail	checked
A	17.08.22	ISSUED TO CLIENT	FI

**idearchitecture**


T4 / 125 Wellington Rd, East Brisbane, 4169 Australia  
p +617 3392 4534 e idea@ideagroup.com.au  
f +617 3392 4373

client	CONSOLIDATED PROPERTIES GROUP
project	RETAIL DEVELOPMENT
locale	86 TROUGHTON ROAD, SUNNYBANK QLD 4109
title	SITE PLAN

scale	1 : 200	drawn	SP
date	26.05.2020	checked	FI
job no	1704_1302	dwg no / cadfile	MD_101
		rev	A

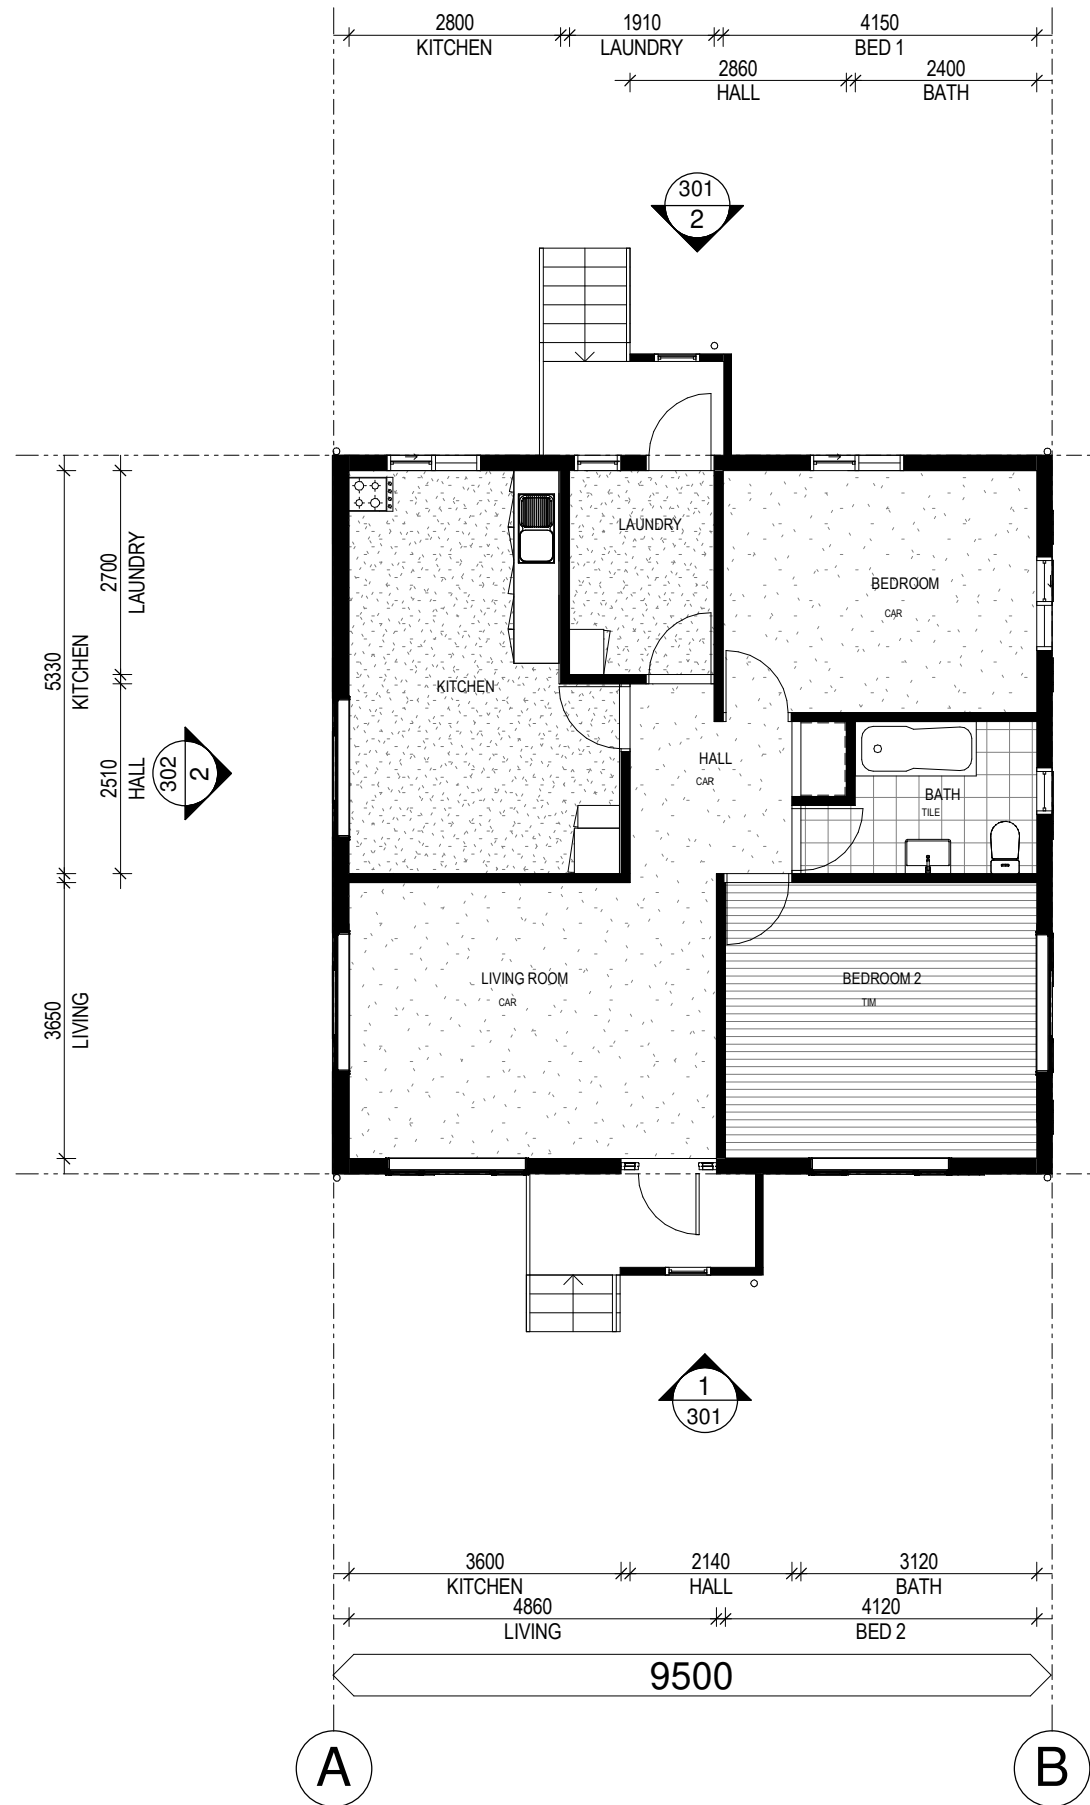

1 GROUND FLOOR PLAN  
SCALE 1 : 100

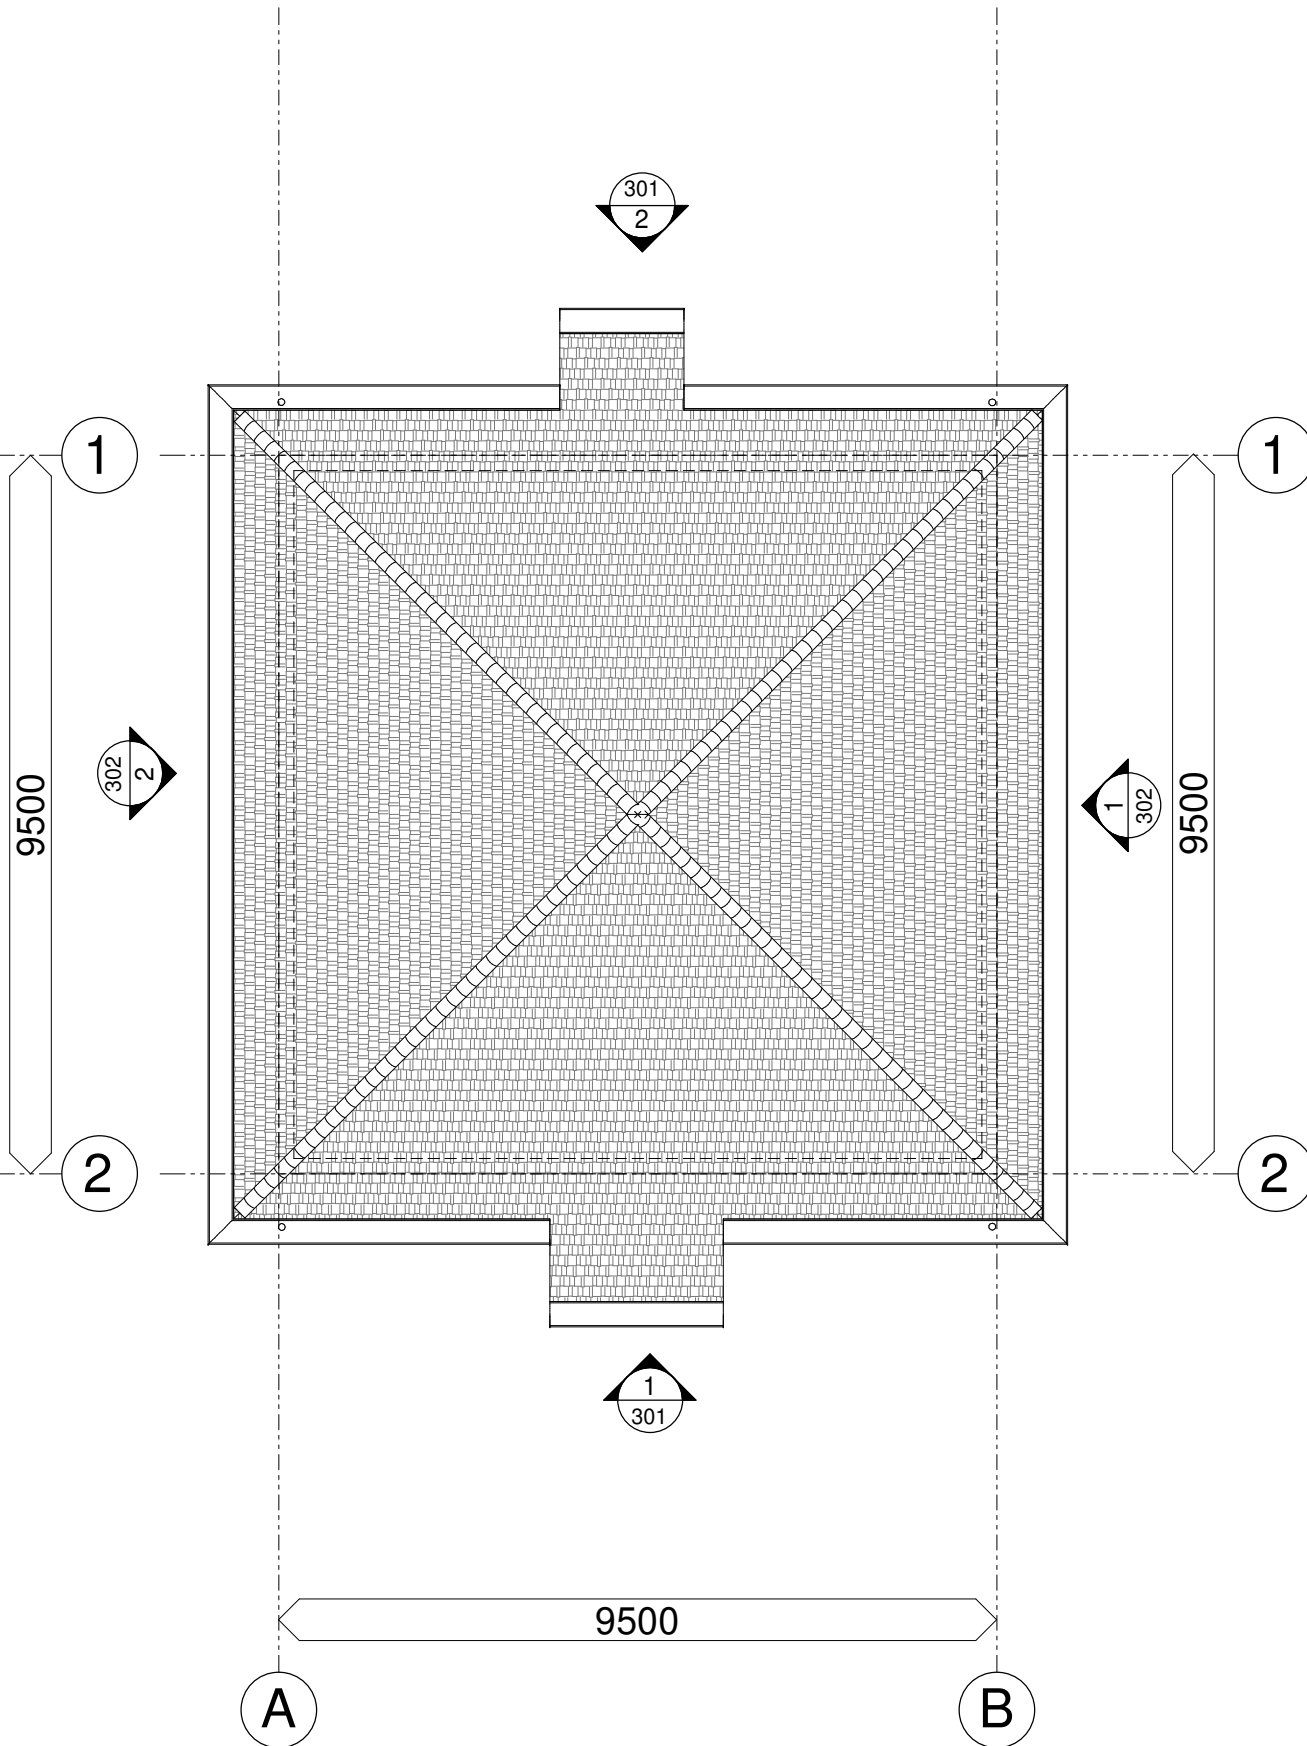

2 ROOF PLAN  
SCALE 1 : 100

COPYRIGHT

All rights reserved. Idearchitecture Pty Ltd. These documents may only be used to produce the project for the client and in location described hereon.

#### NOTES

1. Confirm all dimensions and levels on site before commencing work.
2. Figured dimensions shall take precedence over scaled dimensions.
3. Dimensions relate to structure only and do not include linings or claddings unless noted otherwise.
4. All work, materials and construction to comply with the Queensland Building Act 1975-2015 and the Building Code of Australia.

#### AMENDMENTS


rev	date	detail	checked
A	17.08.22	ISSUED TO CLIENT	FI

**idearchitecture**


T4 / 125 Wellington Rd, East Brisbane, 4169 Australia  
p +617 3392 4534 e idea@ideagroup.com.au  
f +617 3392 4373

client	CONSOLIDATED PROPERTIES GROUP
project	RETAIL DEVELOPMENT
locale	86 TROUGHTON ROAD, SUNNYBANK QLD 4109
title	GROUND FLOOR PLAN & ROOF PLAN

scale	1 : 100	drawn	SP
date	26.05.2020	checked	FI
job no	1704_1302	dwg no / cadfile	rev
		MD_201	A

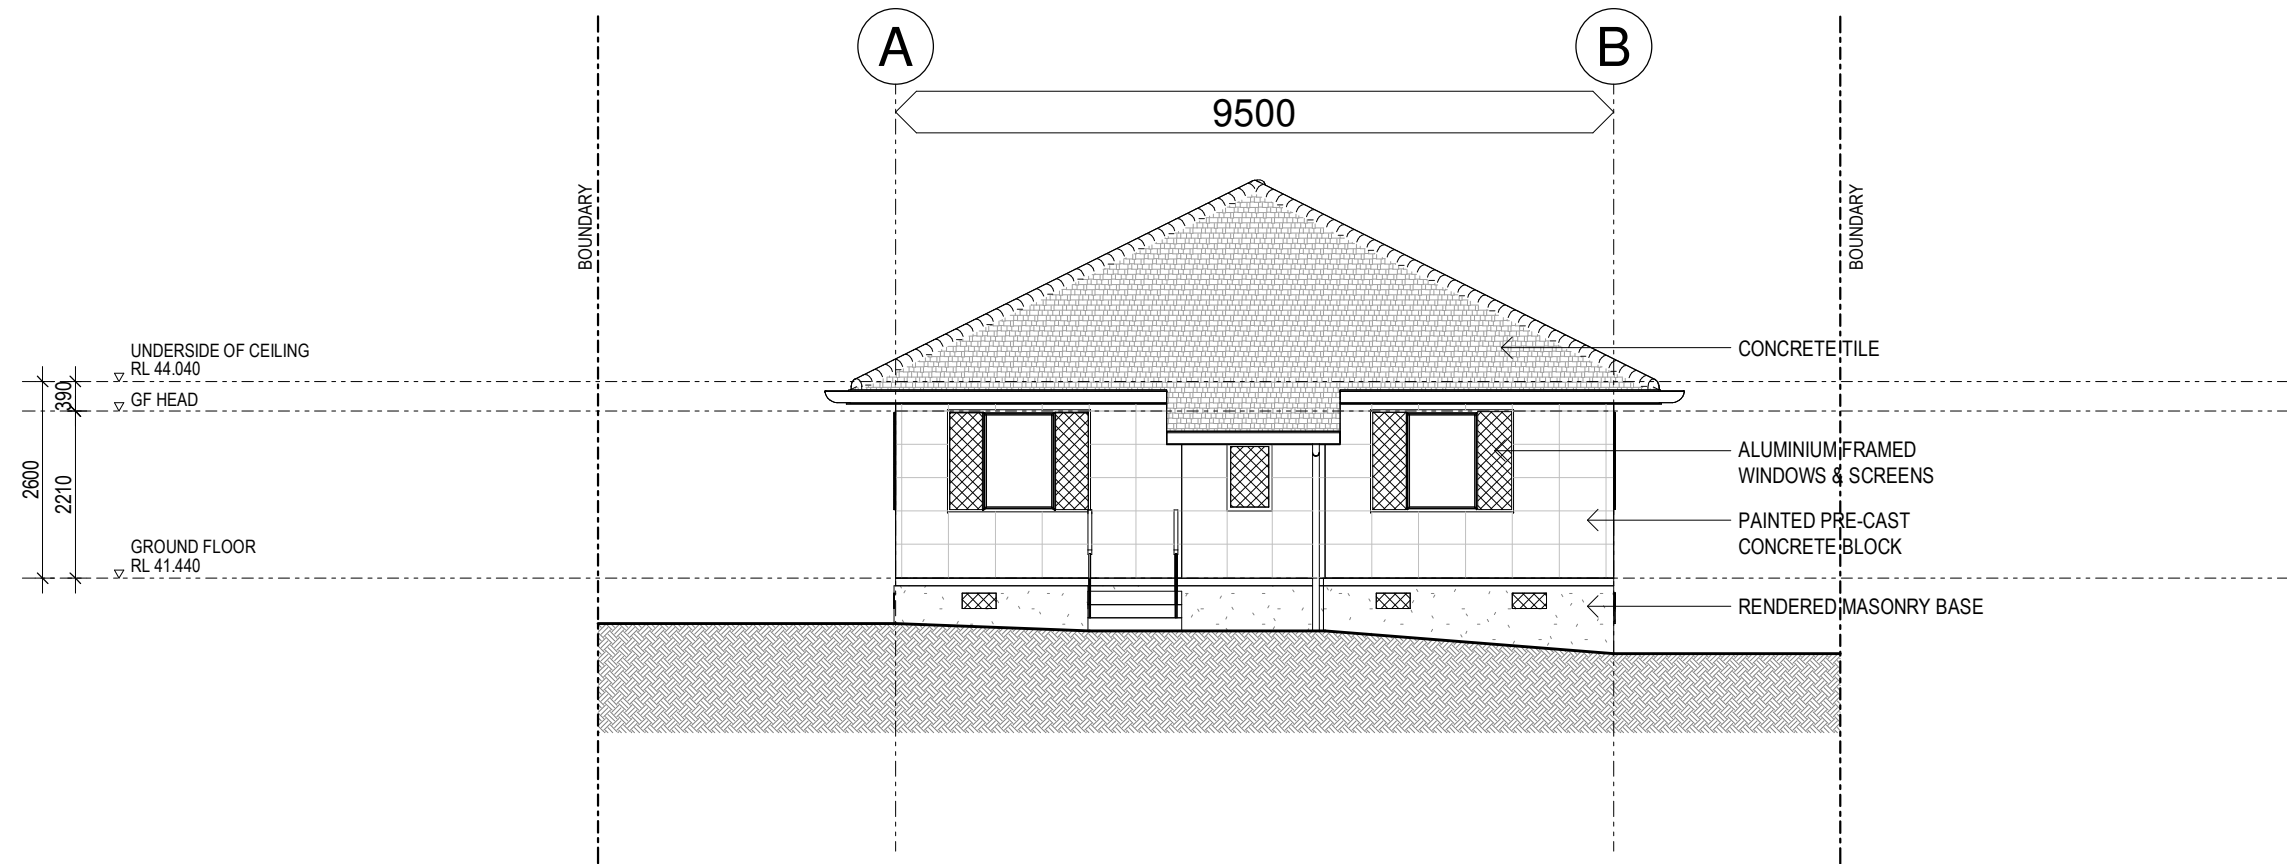

1 EAST ELEVATION  
SCALE 1 : 100

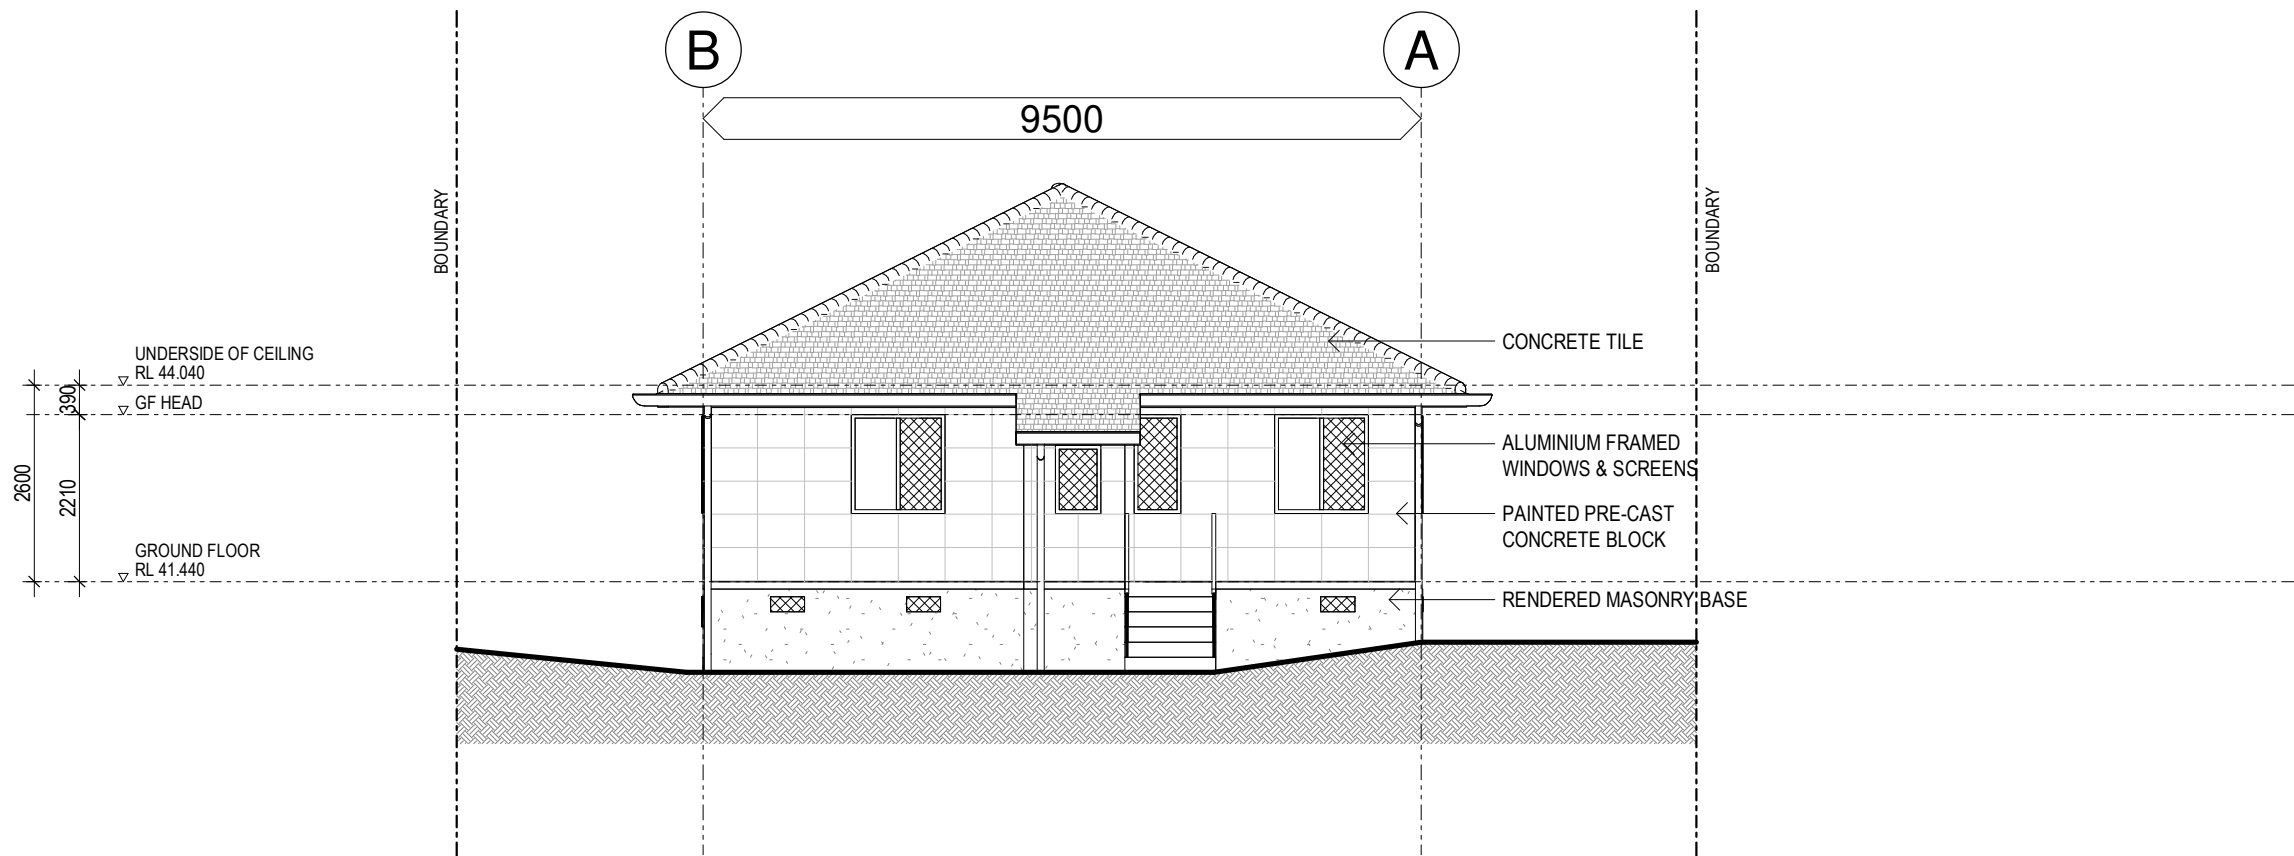

2 WEST ELEVATION  
SCALE 1 : 100

COPYRIGHT

All rights reserved. Idearchitecture Pty Ltd. These documents may only be used to produce the project for the client and in location described hereon.

NOTES

1. Confirm all dimensions and levels on site before commencing work.
2. Figured dimensions shall take precedence over scaled dimensions.
3. Dimensions relate to structure only and do not include linings or claddings unless noted otherwise.
4. All work, materials and construction to comply with the Queensland Building Act 1975-2015 and the Building Code of Australia.

AMENDMENTS

rev	date	detail	checked
A	17.08.22	ISSUED TO CLIENT	FI

idearchitecture

T4 / 125 Wellington Rd, East Brisbane, 4169 Australia  
p +617 3392 4534 e idea@ideagroup.com.au  
f +617 3392 4373

client	CONSOLIDATED PROPERTIES GROUP
project	RETAIL DEVELOPMENT
locale	86 TROUGHTON ROAD, SUNNYBANK QLD 4109
title	EAST & WEST ELEVATIONS

scale	1 : 100	drawn	SP
date	26.05.2020	checked	FI
job no	1704_1302	dwg no / cadfile	MD_301
		rev	A


COPYRIGHT

All rights reserved. Idearchitecture Pty Ltd. These documents may only be used to produce the project for the client and in location described hereon.

NOTES


1. Confirm all dimensions and levels on site before commencing work.  
2. Figured dimensions shall take precedence over scaled dimensions.  
3. Dimensions relate to structure only and do not include linings or claddings unless noted otherwise.  
4. All work, materials and construction to comply with the Queensland Building Act 1975-2015 and the Building Code of Australia.

AMENDMENTS			
rev	date	detail	checked
A	17.08.22	ISSUED TO CLIENT	FI

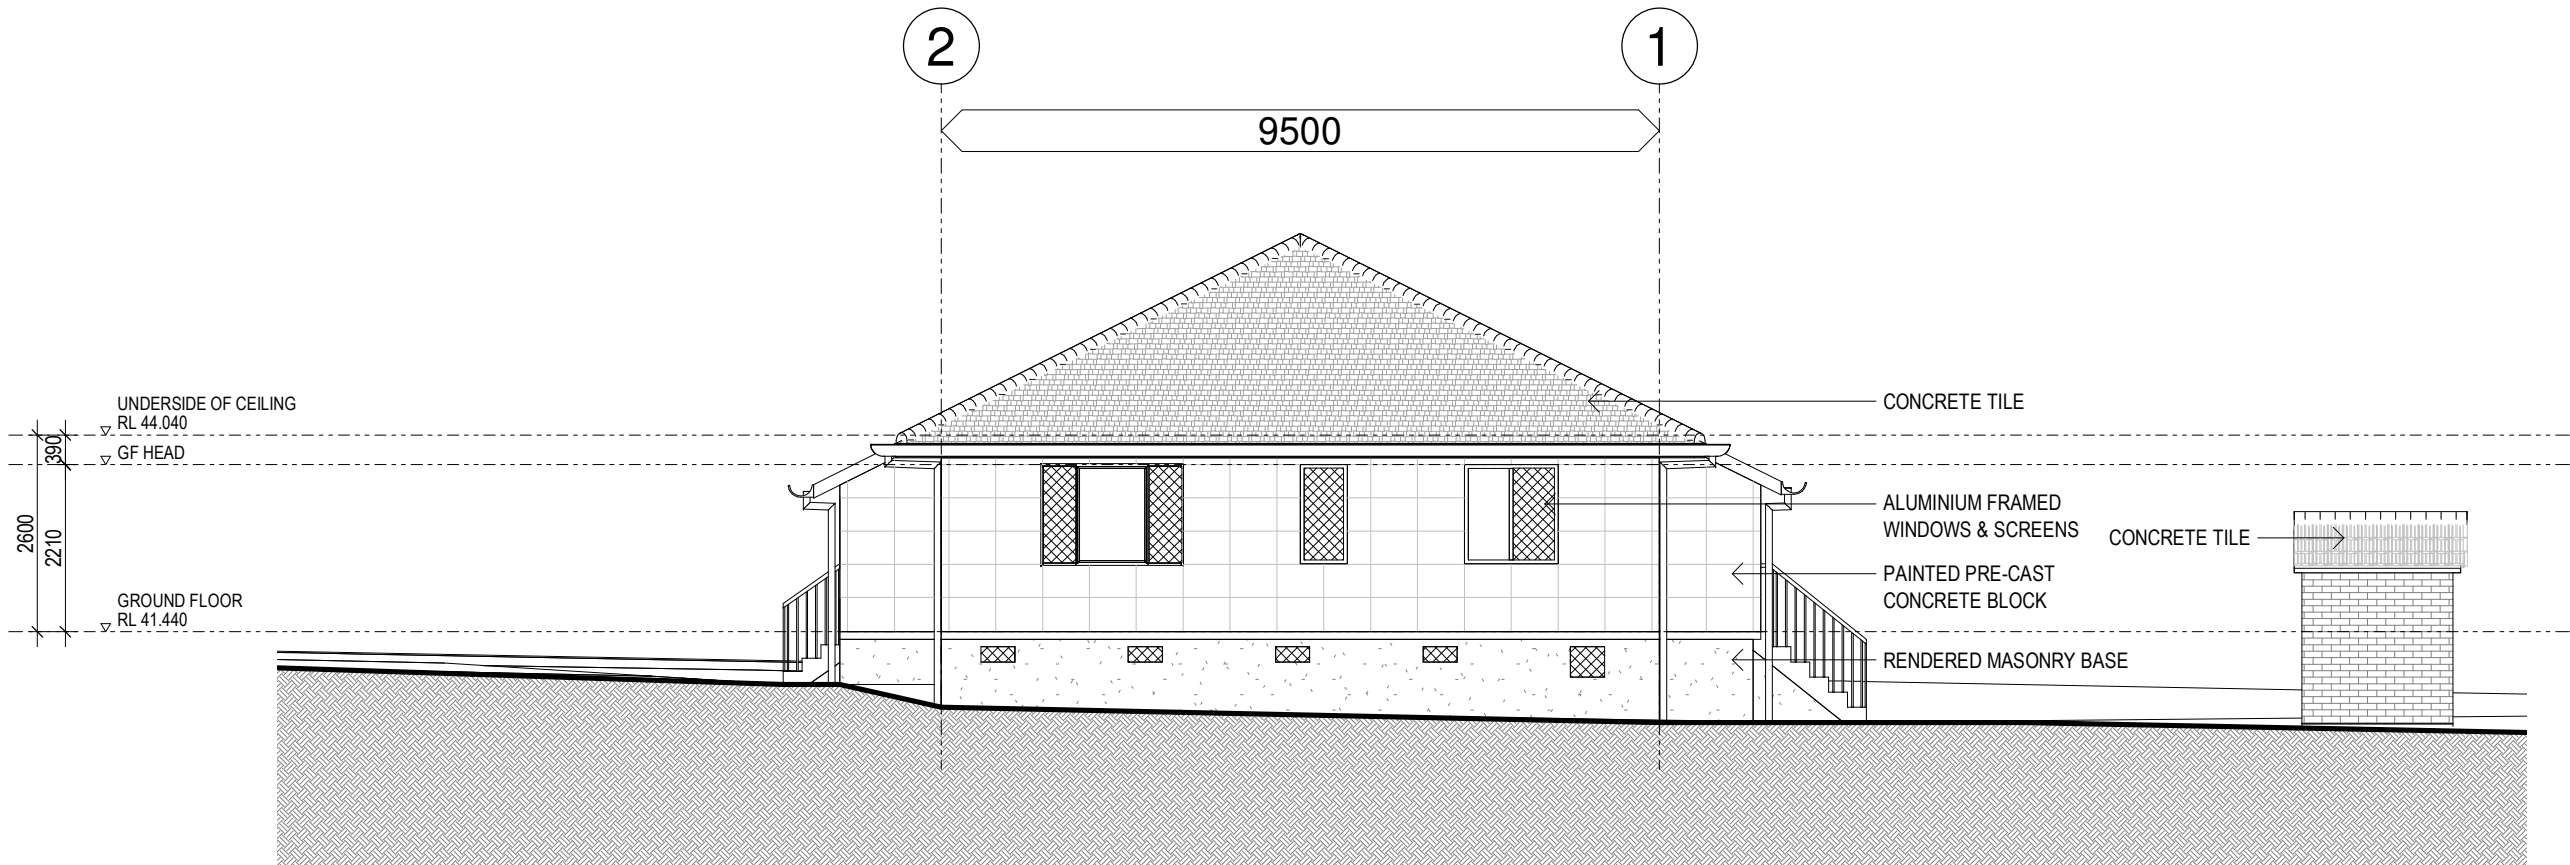

1 NORTH ELEVATION

SCALE 1 : 100

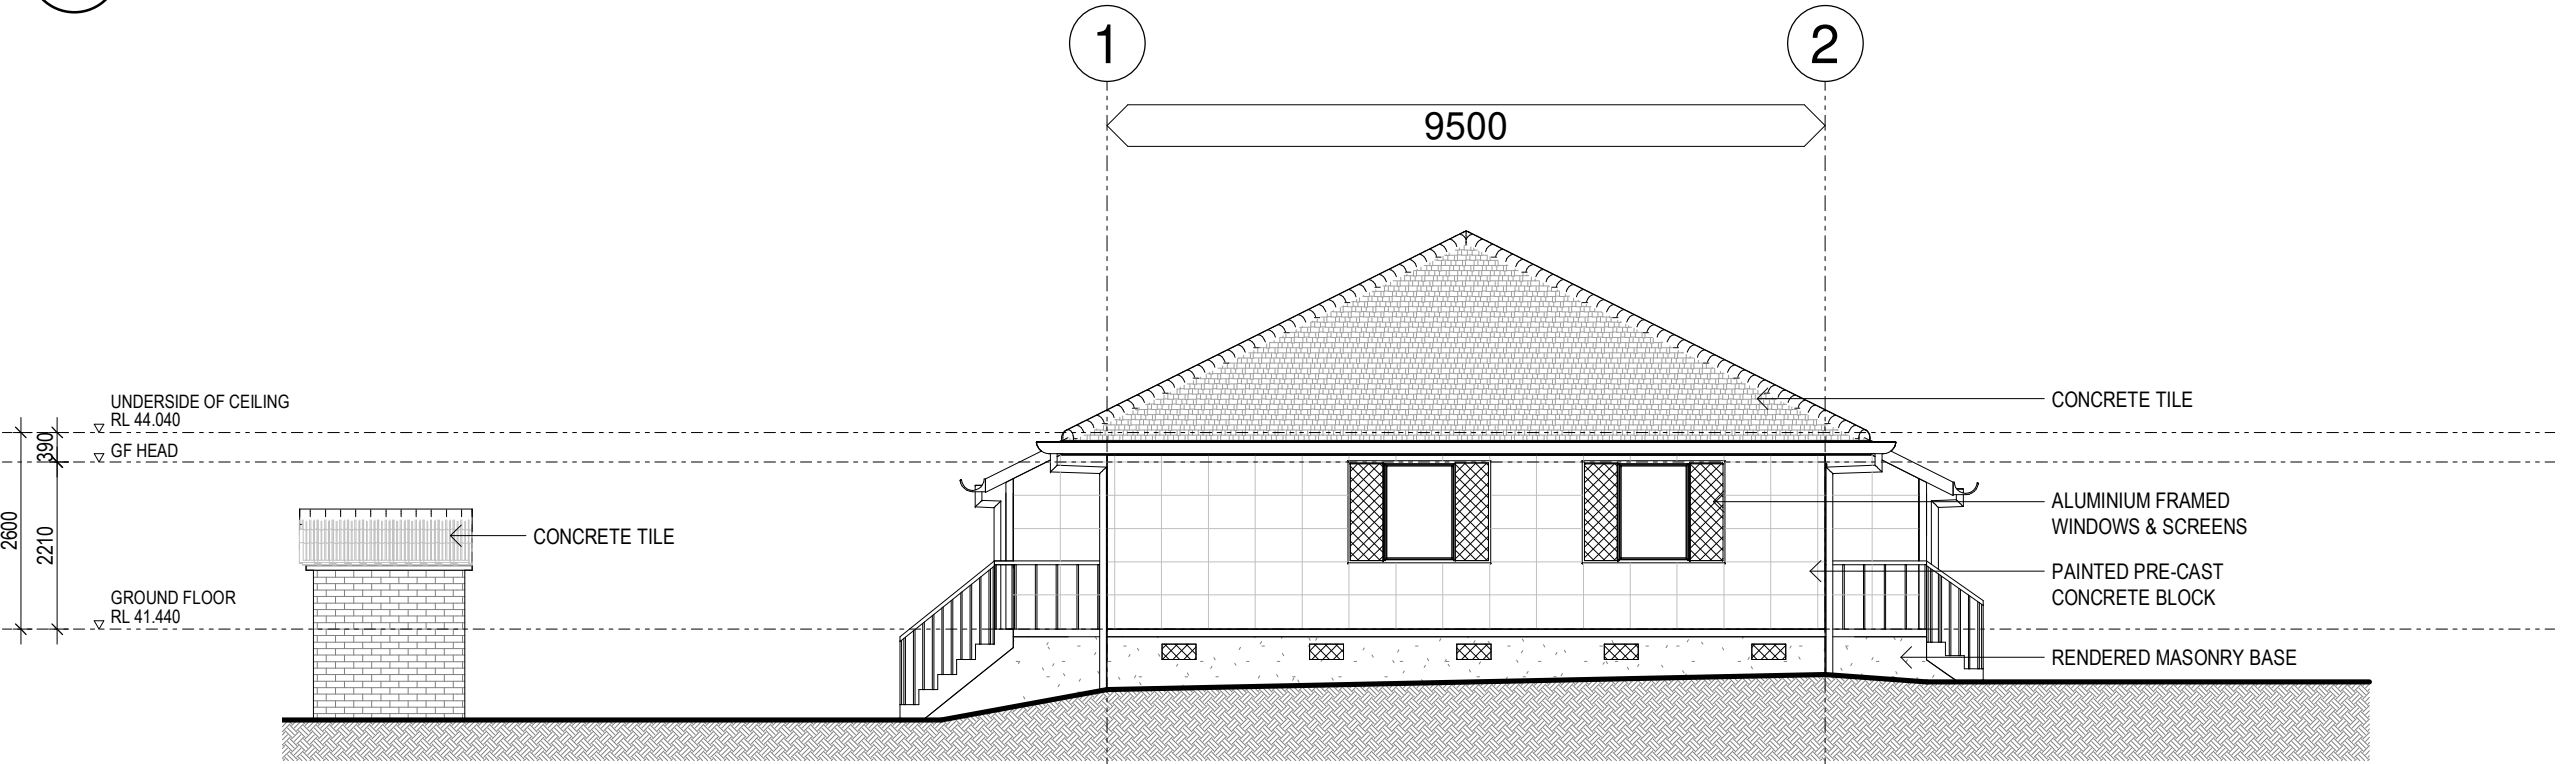

2 SOUTH ELEVATION

SCALE 1 : 100



T4 / 125 Wellington Rd, East Brisbane, 4169 Australia  
p +617 3392 4534 e idea@ideagroup.com.au  
f +617 3392 4373

client	CONSOLIDATED PROPERTIES GROUP
project	RETAIL DEVELOPMENT
locale	86 TROUGHTON ROAD, SUNNYBANK QLD 4109
title	NORTH & SOUTH ELEVATIONS

scale	1 : 100	drawn	SP
date	26.05.2020	checked	FI
job no	1704_1302	dwg no / cadfile	MD_302
		rev	A